

Do not scale this drawing.
Notes:

Key:


- Planning Zone Boundary
- 11 Planning Zone Number
- Area 16 VOSA (Drapers Field)

DRAINAGE LEGEND:

- CARRIER PIPES AND MANHOLES
- CHECK DAM
- EXISTING SURFACE WATER DRAINAGE
- EXISTING FOU
- COMBINED WATER DRAINAGE
- SWD DRAINAGE CONNECTION POINT

Notes:

- All dimensions in metres unless otherwise stated.
- Greyscale layout shown for illustrative purposes only.
- Unless indicated otherwise signs are located on Lighting Columns.

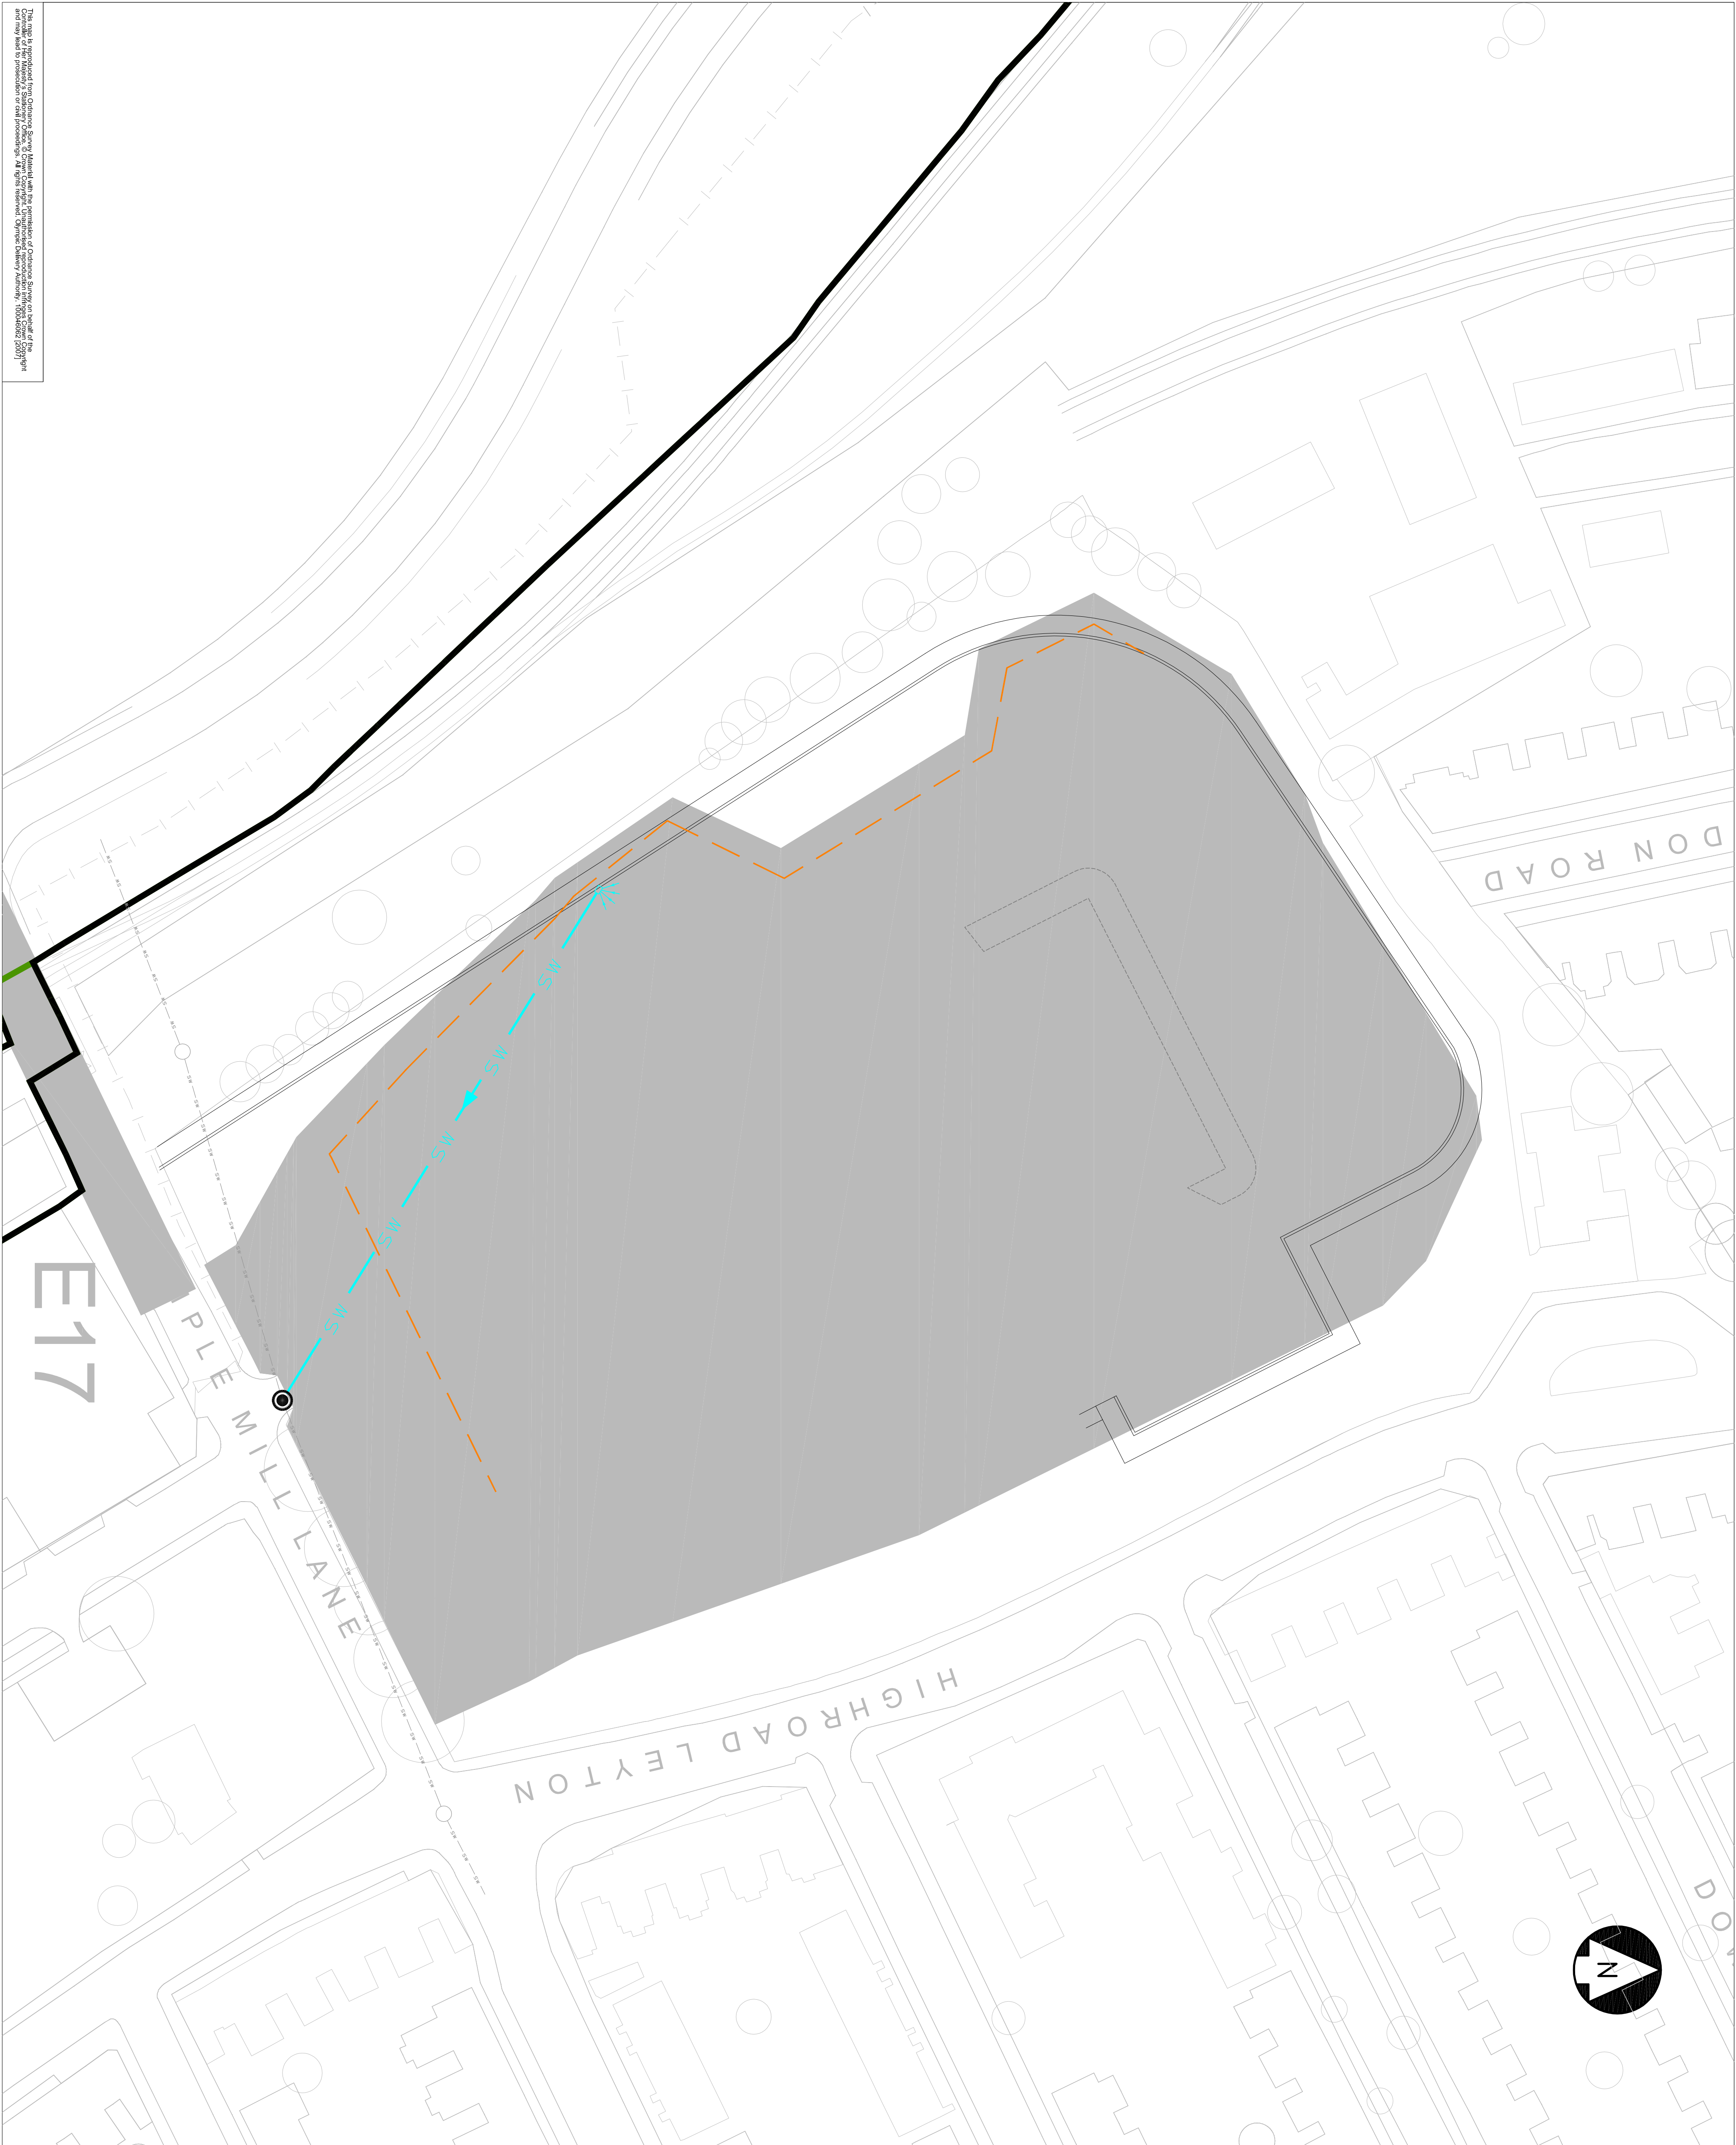

Creator			
Prepared by ATKINS On behalf of the ODA			
Drawing Title			
Village Operational Support Area Drapers Field Surface Water Drainage			
Project Title			
LONDON 2012 Olympic Park Infrastructure			
Drawn	Checked	Approved	
JJ	ST	HC	
Date	Scale	Size	
October 2010	1:500	A1	
Purpose of Drawing			Suitability
Planning - For Approval			D5
Drawing No.	Sheet		Rev.
0241-SBH-ST-E-T-DGA-0408			P02